


NOTES

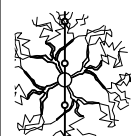

PROPOSED EE AIRI CABINET
 ID 692734 TO BE INSTALLED
 EE BTS3900L CABINET ID
 556280 TO BE REMOVED
 PROPOSED EE MK2 BOBS ID 522249,
 522250 & 522251 TO BE INSTALLED
 ON PROPOSED BOB LADDER

CABIN 1
 EE (ORANGE)
 DIRICKX FENCE 2.4m HIGH
 INCLUDING 3 STRAND BARBED WIRE.

TERRAM AND GRAVEL HARDSTANDING.

METER CABINET 1
 EE (ORANGE)

12.0m x 12.0m COMPOUND.

STOCKPROOF FENCE.

3.0m WIDE SINGLE ACCESS GATE
 WITHIN STOCK FENCING.



STONE
 TRACK.

3.0m WIDE ACCESS GATES
 WITHIN DIRICKX FENCING.

OTHER USERS COMPOUND
 WITH 15.0m HIGH MAST.

STOCKPROOF
 FENCE
 4.0m WIDE ACCESS GATE.

TELEGRAPH POLE
 APPROX 9.0m HIGH.

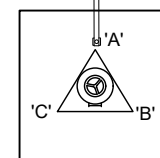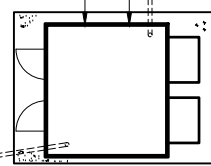

FEINT DETAILS INDICATE LOCATIONS
 RESERVED FOR OTHER PROPOSALS
 WHICH MAY BE THE SUBJECT OF
 SEPARATE APPLICATIONS

PROJECT No. 235204

CELL No. 28410

PROJ No	DATE	DRN	APP
3	07/02/22	WHP	WHP
2	02/12/19	HFC	FC
1	30/10/19	AT	MC



CELLNEX UK
 R+, 4TH FLOOR, 2 BLAGRAVE STREET, READING, RG1 1AZ
 Tel. 020 4526 8553

SITE No 303376
 PENTYRCH HOLDINGS LANE
 PARC Y JUSTICE FARM
 LLANILLTERN
 CARDIFF
 CF5 6JA

NGR ST 09712 80568

OS GRID 309712 180568

TITLE
 SITE PLAN
 PROPOSED
 H3G & EE

SCALE 1:200


DRAWN AT 03/10/19

APPROVED WHP 07/02/22


DRG No. Sheet 1 of 1 Rev

303376-02-100-MD003 3


NOTES

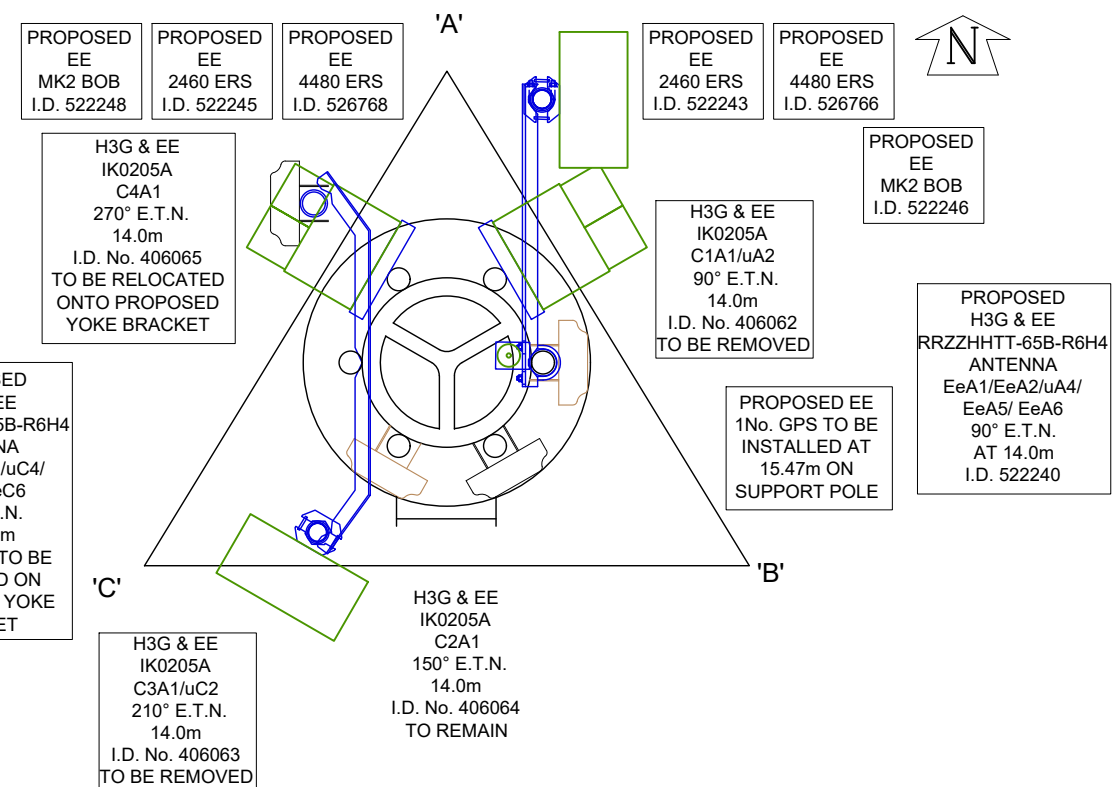

TOWER PLAN AT 14.0m
 SCALE 1:25
 0 0.5m 1m
 0.1m

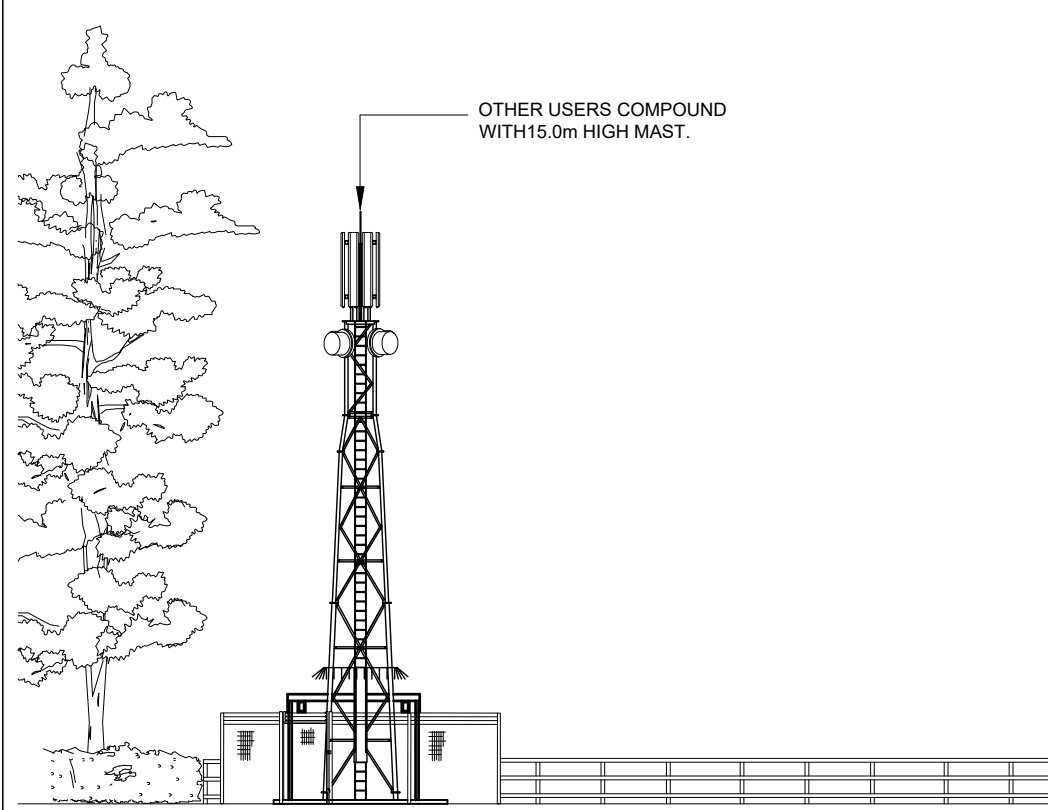

- EE (ORANGE) 1No. UHF GSM1800/3G DBDP PANEL ANTENNA AT 14.0m BEARING 270° E.T.N. I.D. No. 406065 TO BE RELOCATED ONTO PROPOSED YOKE BRACKET
- EE (ORANGE) 1No. UHF GSM1800/3G DBDP PANEL ANTENNA AT 14.0m BEARING 150° I.D. No. 406064
- EE (ORANGE) 2No. UHF GSM1800/3G DBDP PANEL ANTENNA AT 14.0m BEARING 90°, & 210° E.T.N. I.D. No. 406062 & 406063 TO BE REMOVED
- EE (ORANGE) 1No. SHF 0.6m HP DISH AT 11.8m BEARING 160° E.T.N. I.D. No. 406067
- EE (ORANGE) 1No. SHF 0.6m HP DISH AT 11.8m BEARING 160° E.T.N. I.D. No. 406066
- PROPOSED EE 1No. GPS TO BE INSTALLED AT 15.47m ON SUPPORT POLE
- PROPOSED H3G & EE 1No. COMMSCOPE RRZZHHTTS4-65B-R6H4 ANTENNA AT 14.0m 90° E.T.N. I.D. No. 522240 TO BE INSTALLED ONTO PROPOSED 114.3Ø x 2.5m CHS FIXED TO OFFSET ARM
- PROPOSED H3G & EE 1No. COMMSCOPE RRZZHHTTS4-65B-R6H4 ANTENNA AT 14.0m 210° E.T.N. I.D. No. 522242 TO BE INSTALLED ONTO PROPOSED 114.3Ø x 2.5m CHS FIXED TO PROPOSED YOKE BRACKET
- PROPOSED EE 2No. 2460 ERS ID 522243 & 522245 TO BE INSTALLED ONTO SPARE POLES
- PROPOSED EE 2No. 4480 ERS ID 526766 & 526768 TO BE INSTALLED ONTO SPARE POLES
- PROPOSED EE 2No. MK2 BOBS ID 522246 & 522248 TO BE INSTALLED ONTO SPARE POLES

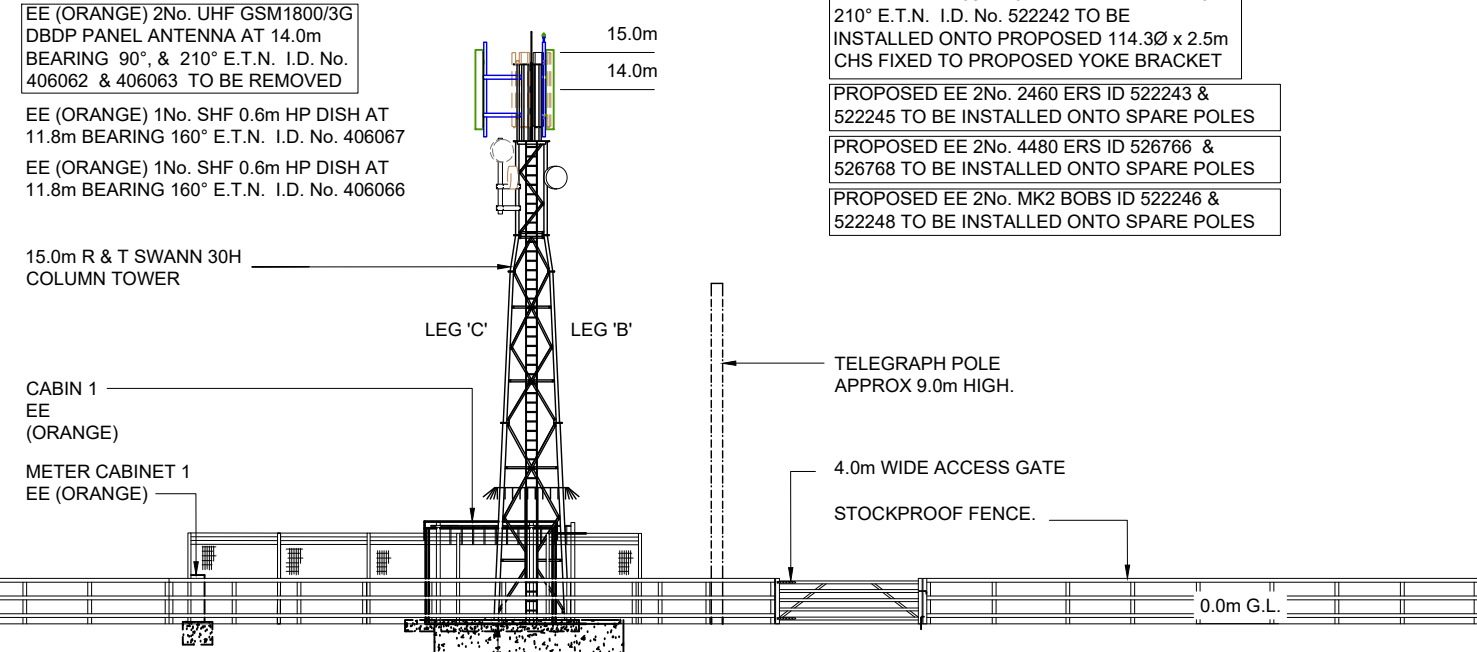

- PROPOSED EE AIRI CABINET ID 692734 TO BE INSTALLED
- EE BTS3900L CABINET ID 556280 TO BE REMOVED
- PROPOSED EE MK2 BOBS ID 522249, 522250 & 522251 TO BE INSTALLED ON PROPOSED BOB LADDER

0 1m 5m 10m

FEINT DETAILS INDICATE LOCATIONS RESERVED FOR OTHER PROPOSALS WHICH MAY BE THE SUBJECT OF SEPARATE APPLICATIONS

PROJECT No.		235204	
CELL No.		28410	
PROJ No			
PROJ No			
3	PROJ No 235204 PLANNING	07/02/22	WHP/WHP
2	PROJ No 215750 AS BUILT	02/12/19	HFC/FC
1	PROJ No 215750 MASTER CREATION	30/10/19	AT/MC
ISS	REVISION	DATE	DRN APP



SITE No 303376
 PENTYRCH HOLDINGS LANE
 PARC Y JUSTICE FARM
 LLANILLTERN
 CARDIFF
 CARDIFF
 CF5 6JA
 NGR ST 09712 80568
 OS GRID 309712 180568

TITLE ELEVATION PROPOSED H3G & EE		
SCALE 1:200		
DRAWN	AT	03/10/19
APPROVED	WHP	07/02/22
DRG No.	Sheet 1 of 1	Rev
303376-02-150-MD003		3