
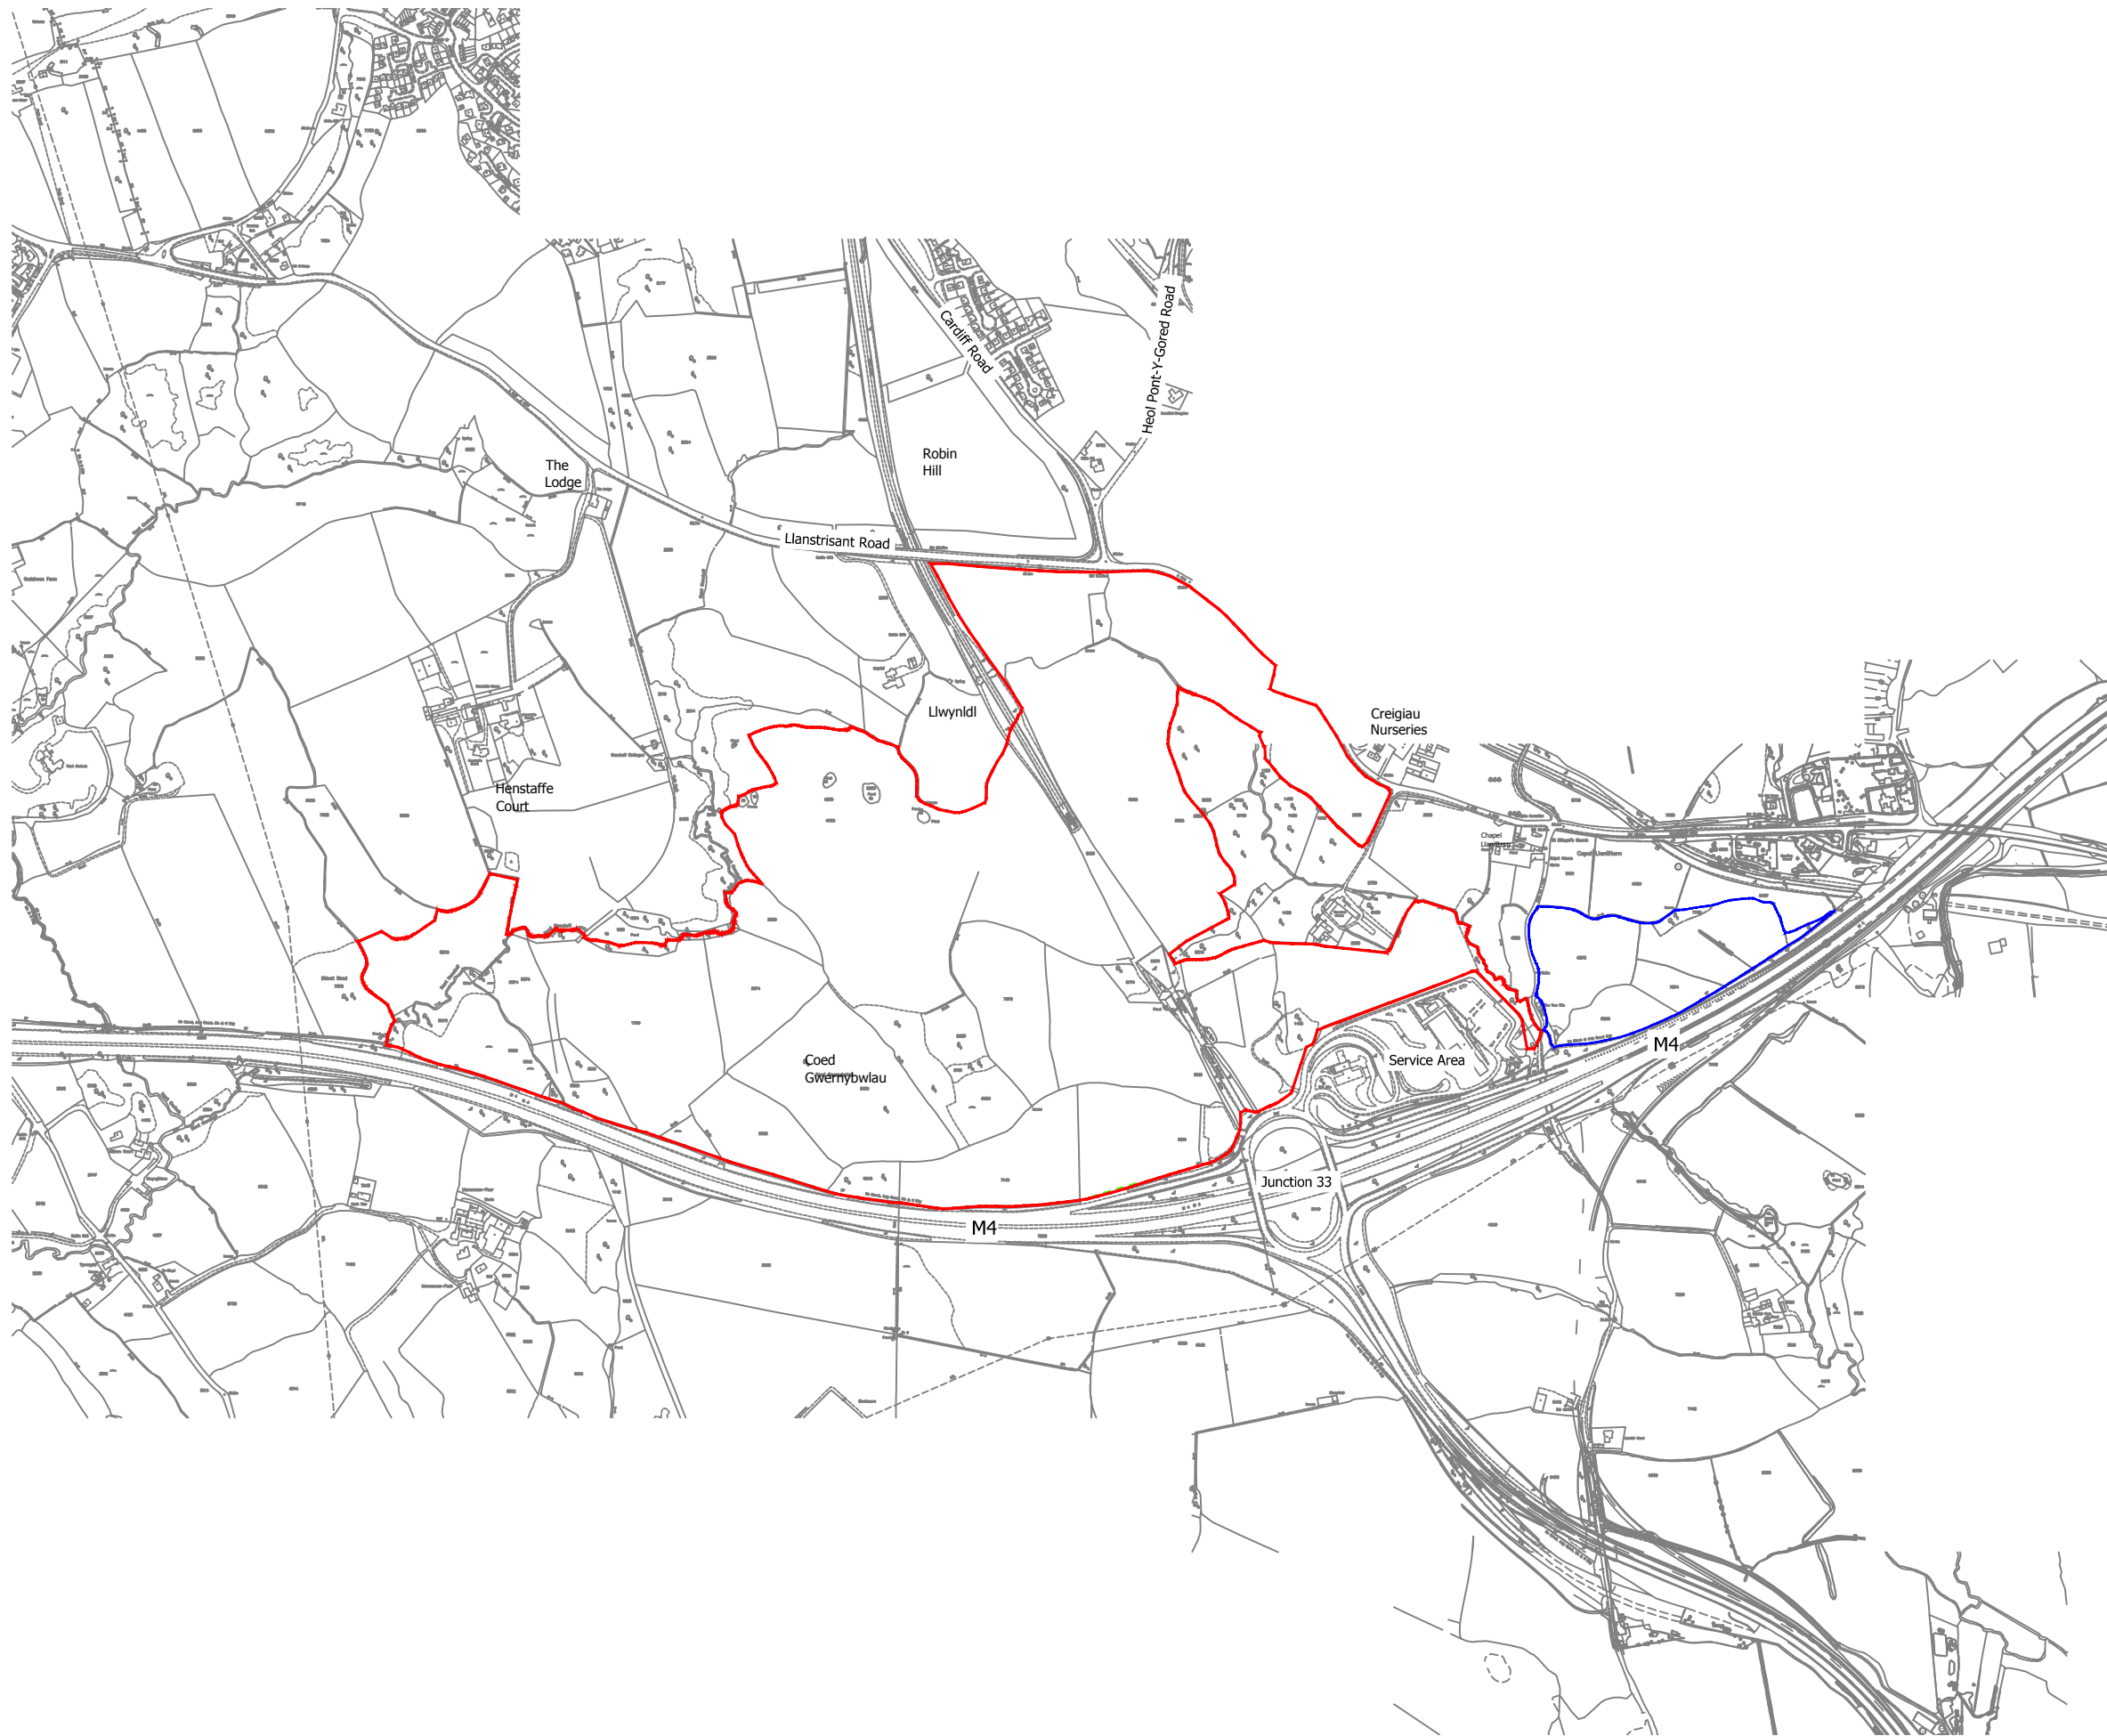
 Application Site Boundary 77.44Ha (191.3ac)
 Other Land in Applicant's Ownership



Project
Red Line Plan

Drawing Title
**Westgate Park, Cardiff
 Junction 33, M4**

Date	Scale	Drawn by	Check by
26.03.14	1:10000	ALD	BW

Project No	Drawing No	Revision
22043	9654	-



Planning • Master Planning & Urban Design
 Architecture • Landscape Planning & Design • Project Services
 Environmental & Sustainability Assessment • Graphic Design

bartonwillmore.co.uk

