


SINGLE WAY ACCESS

TWO WAY WORKING WITH OVERRUN AVAILABLE

Notes:

1. This is not a construction drawing and is intended for illustrative purposes only.
2. White lining is indicative only.

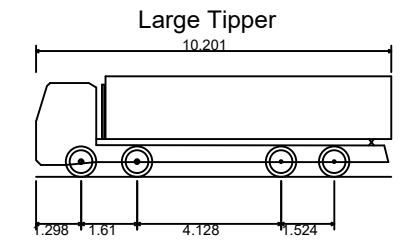

Overall Length 10.201m
 Overall Width 2.495m
 Overall Body Height 2.890m
 Min Body Ground Clearance 0.341m
 Track Width 2.471m
 Lock to lock time 6.00s
 Kerb to Kerb Turning Radius 11.550m

LEGEND:

- PROPOSED KERBING
- PROPOSED ACCESS GATE
- + PROPOSED 'NRT' SIGNAGE
- - - PROPOSED POST & RAIL FENCE
- + PROPOSED SITE SIGNAGE
- FOOTWAY CONSTRUCTION
- BLISTER TYPE TACTILE PAVING
- THERMOPLASTIC COLOURED SURFACING

A	Photographs and annotation added	AP	MR	060122
REV.	DETAILS	DRAWN	CHECKED	DATE

CLIENT:
TARMAC

PROJECT:
CREIGIAU QUARRY

DRAWING TITLE:
**QUARRY ACCESS
LARGE TIPPER VEHICLE
SWEEP PATH ANALYSIS**


SCALES:
1:250 at A3

DRAWN:	AP	CHECKED:	MR	DATE:	06.12.21
--------	----	----------	----	-------	----------

vectos.

Ground Floor, Helmont House, Churchill Way, Cardiff CF10 2HE
 t: 02920 720 860 e: enquiries@vectos.co.uk

DRAWING NUMBER:	216352_AT_A02	REVISION:	A
-----------------	----------------------	-----------	----------

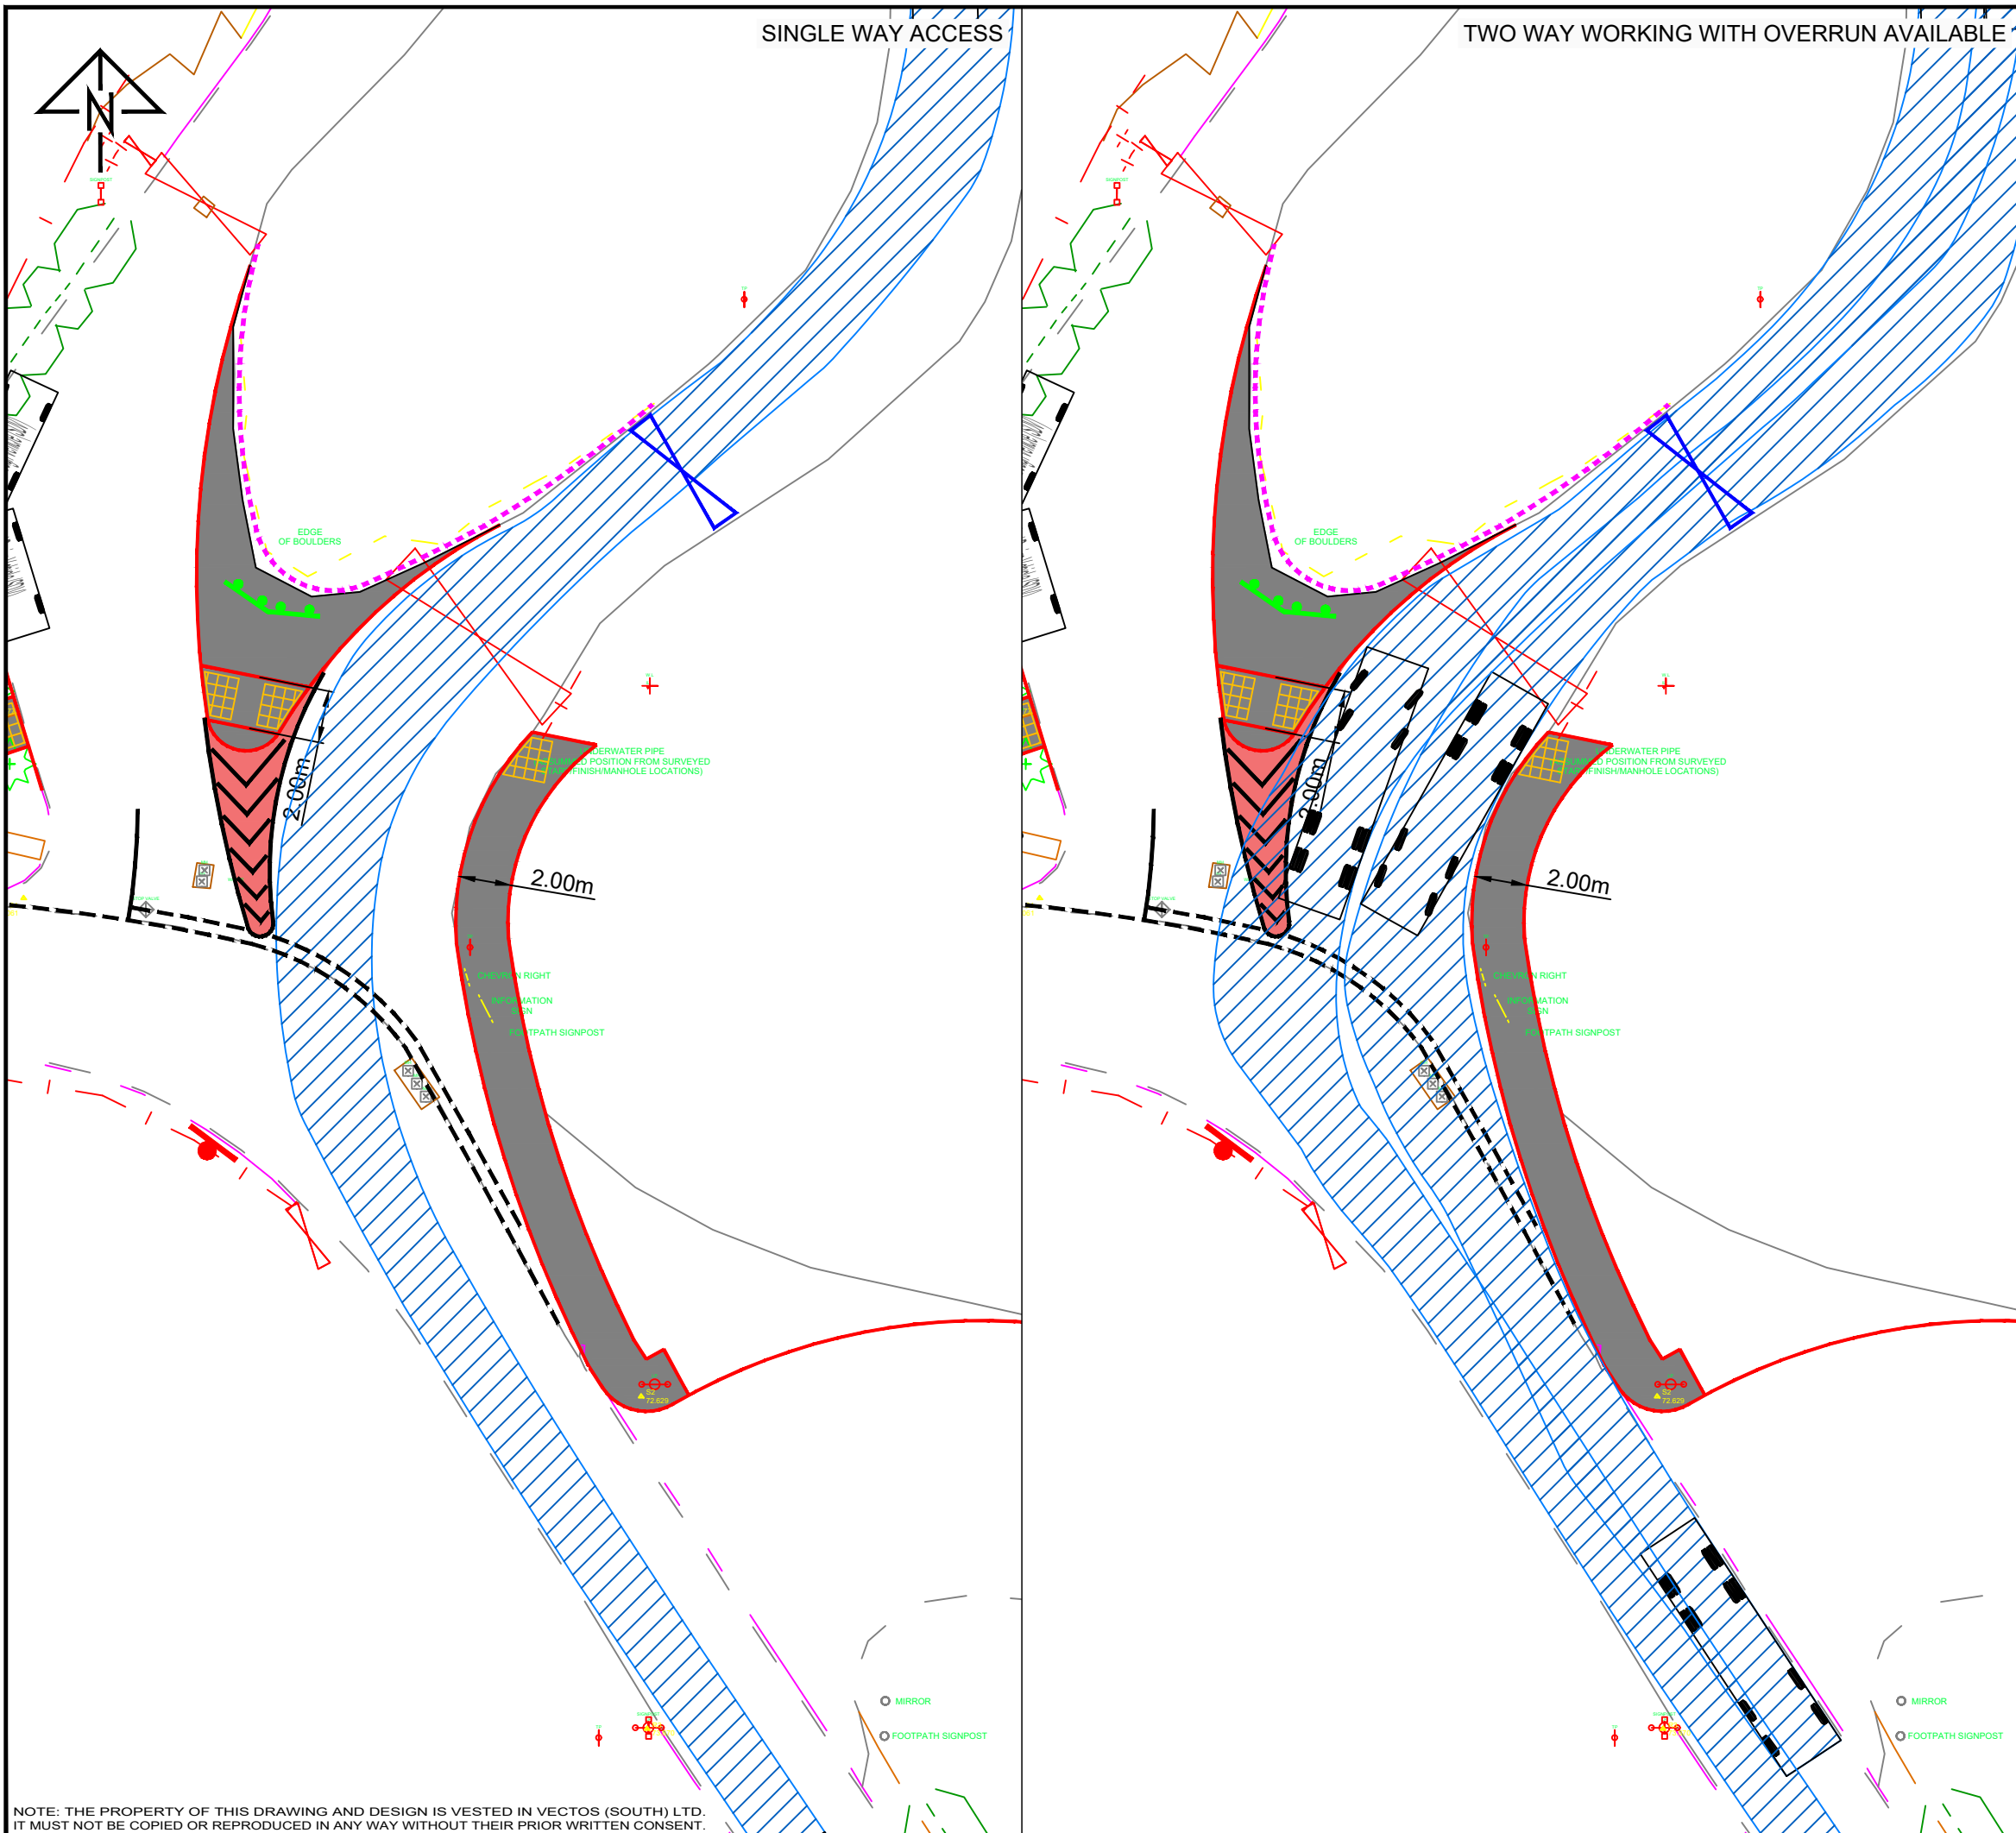

NOTE: THE PROPERTY OF THIS DRAWING AND DESIGN IS VESTED IN VECTOS (SOUTH) LTD. IT MUST NOT BE COPIED OR REPRODUCED IN ANY WAY WITHOUT THEIR PRIOR WRITTEN CONSENT.